

Also see NOTES on Sheet 1.

DETAILS

Shelter colour / screen / roof scheme  
 Unless they are specifically nominated different (eg - see related Town Centre Streetscape Master Plan & Technical Guideline),  
 Charlestown town centre:  
 • Colour: Slate Grey  
 • Shelter screen: Glass  
 • Shelter roof: Glass  
 Elsewhere else:  
 • Colour: Monument  
 • Shelter Screen: Expanded mesh  
 • Shelter Roof: colorbond

Colours are standard colorbond powdercoat colours.

\*Note, where using glass, amend details required, more information see LMCC Standard Bus Shelter Construction Drawings.


Seat:

- Site Systems "Alessa" park seat 1810 x 570 x 835 (h) / with armrests / surface mounted
- to be located as indicated and installed level, allow min. 450 for foot rest & is not obstructing Access Paths.

\*Advertising Panel by others: (future works) provide the clear space only, 1300 x 1900 (h).


\*LMCC Signage by others: (future works) provide the clear space only, 300 wide only.

Adjacent pavement : to match existing surroundings pavement or to related Town Centre Streetscape Master Plan & Technical Guidelines. Coordinate shelter details with pavement details if applies.

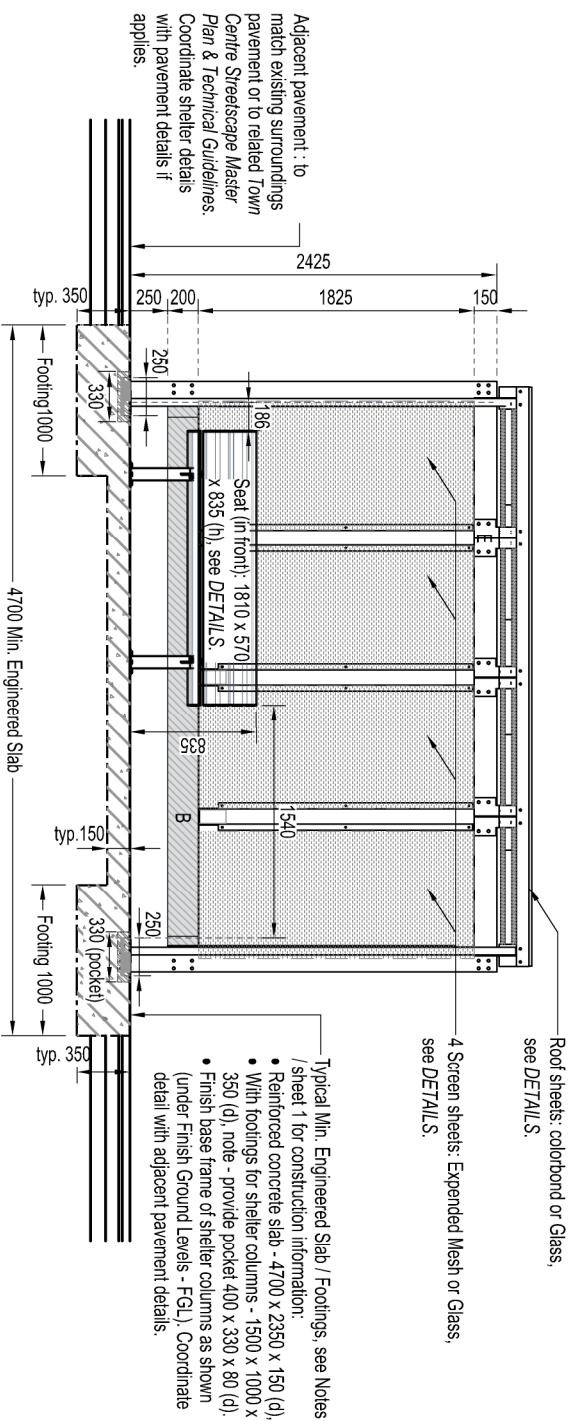

**D3** LMCC Standard Bus Shelter - Front  
 Typical Front Elevation 1:50 at A4

**D4** LMCC Standard Bus Shelter - Left  
 Typical Left Elevations 1:50 at A4

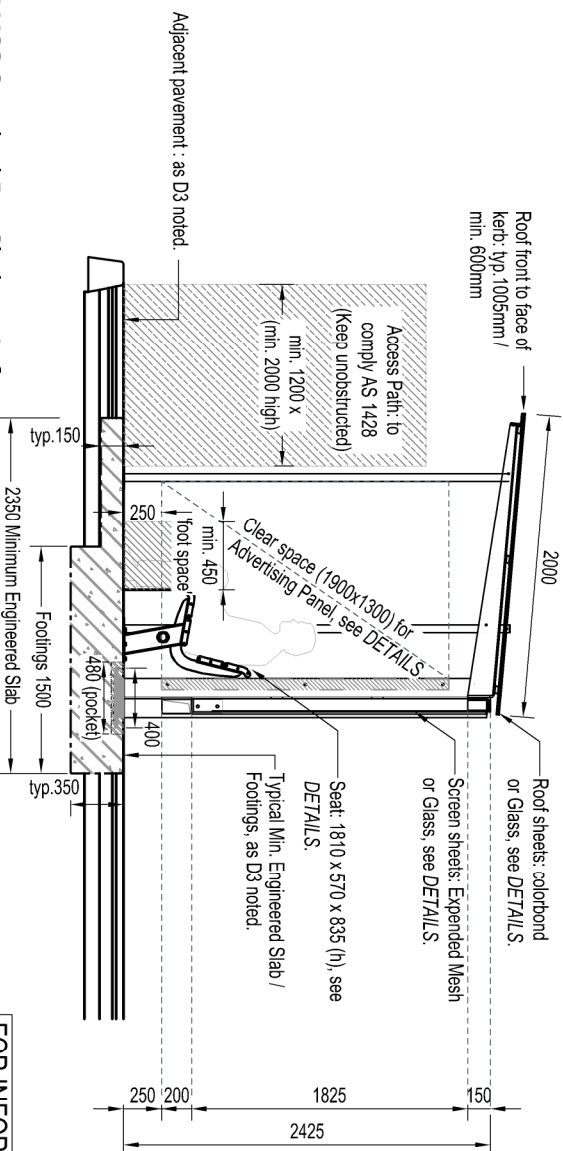

FOR INFORMATION ONLY  
 NOT FOR CONSTRUCTION

VERSION	DATE	COMMENTS	PAPER SIZE
01	05/2013	For DCP	A4
2	11/2013	Added contact person.	A4

WORK TO FIGURED DIMENSIONS - DO NOT SCALE. DO NOT RELY ON THESE STANDARD DRAWINGS AS THE EQUIVALENT OF, OR SUBSTITUTE FOR, PROJECT-SPECIFIC DESIGN & ASSESSMENT BY A QUALIFIED PROFESSIONAL.



126-138 MAIN ROAD  
 SPERS POINT  
 PHONE (02)4921 0333  
 www.lakemac.com.au

DRAWING TITLE  
 STANDARD BUS SHELTER  
 - Front & Left Elevations

SHEET: 3 OF 3  
 DRAWING No: EDSD-801  
 VERSION: 2