THE PROPOSAL:

- ENHANCE ACCESSIBILITY, SAFETY AND FUNCTIONALITY OF THE ROAD.
- IMPROVE THE ROAD PAVEMENT BY REHABILITATING AND RECONSTRUCTING THE ROAD AND KERB AND CHANNEL.
- IMPROVE SURFACE STORMWATER RUNOFF BY IMPROVING THE GRADE AND CROSS-FALL OF ROAD SURFACE.
- IMPROVE ROAD SAFETY BY PROVIDING LINE-MARKING.
- IMPROVE PEDESTRIAN SAFETY AND CONNECTIVITY BY CONSTRUCTION OF KERB RAMPS, CONCRETE FOOTPATHS AND PEDESTRIAN REFUGE ISLANDS.
- DECREASE MAINTENANCE COSTS ALONG THE STREET.

THE PROJECT INCLUDES:


- FULL ROAD RECONSTRUCTION EXCLUDING KERB AND CHANNEL REPLACEMENT.
- UPGRADE PEDESTRIAN REFUGE ISLANDS AND BUS STOP BOARDING POINT.
- IMPROVING THE GRADE AND CROSS-FALL OF ROAD PROFILE.
- CONSTRUCTION OF KERB RAMPS AND FOOTPATH.
- RE-TURFING ANY AREAS OF THE NATURE STRIP DISTURBED BY CONSTRUCTION ACTIVITIES.


NOTES

- 1. LAKE MACQUARIE DEVELOPMENT CONTROL PLAN 2014 AND ROADWAY
- STANDARD DRAWINGS CAN BE FOUND ONLINE AT WWW.LAKEMAC.COM.AU

 2. ALL DIMENSIONS ON THIS SKETCH PLAN ARE NOT TO SCALE AND PREPARED FOR INFORMATION PURPOSE ONLY.
- 3. ALL DETIALS SHOWN ON THE PLAN MAY BE SUBJECT TO CHANGE.




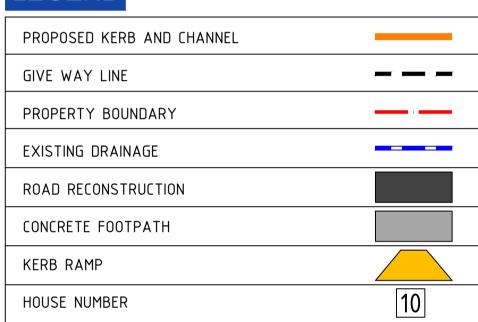


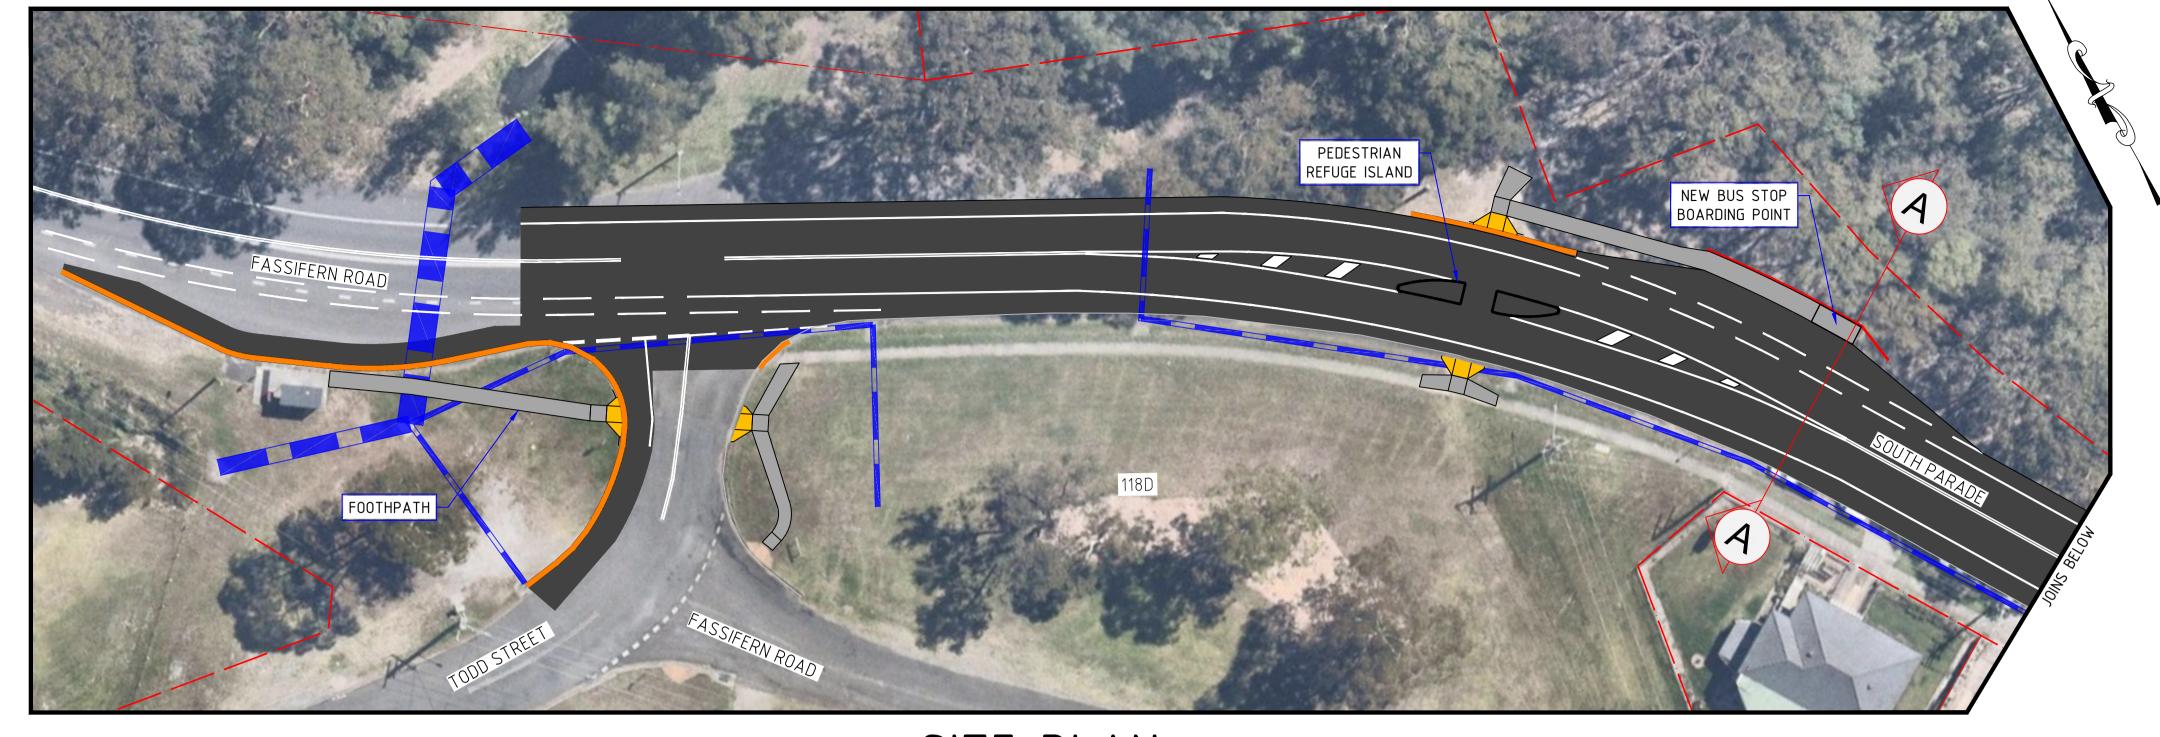

SITE PLAN

NOT TO SCALE

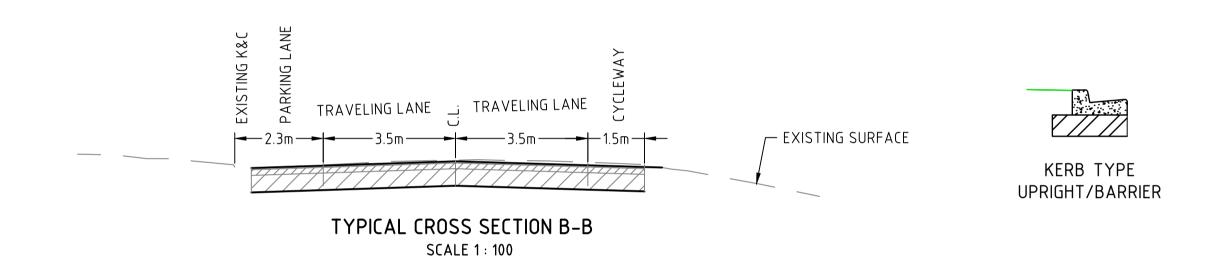

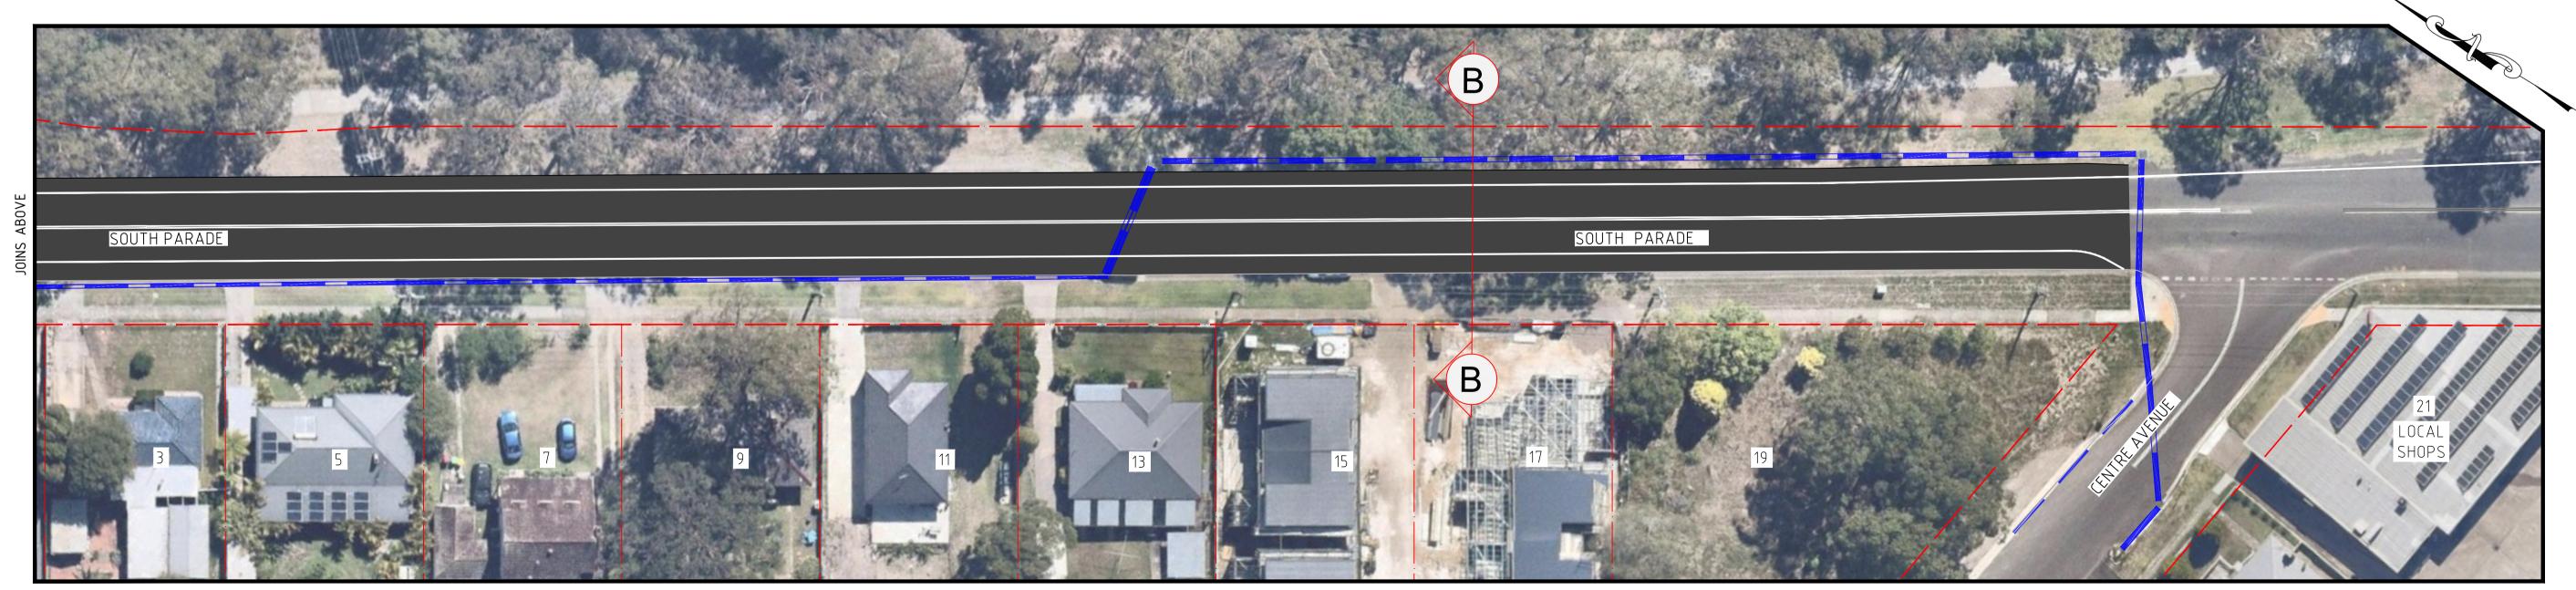

EXISTING SURFACE

TYPICAL CROSS SECTION A-A

SCALE 1: 100

SITE PLAN

NOT TO SCALE

