




**LEGEND:**

- SCOUR PROTECTION MATTRESS
- RC ABUTMENT
- AC SEAL
- CONCRETE PAVEMENT
- PONTOONS
- HANDRAILING COMPLIANT TO AS 1657

**PROPOSED BOAT RAMP PLAN**  
1:125

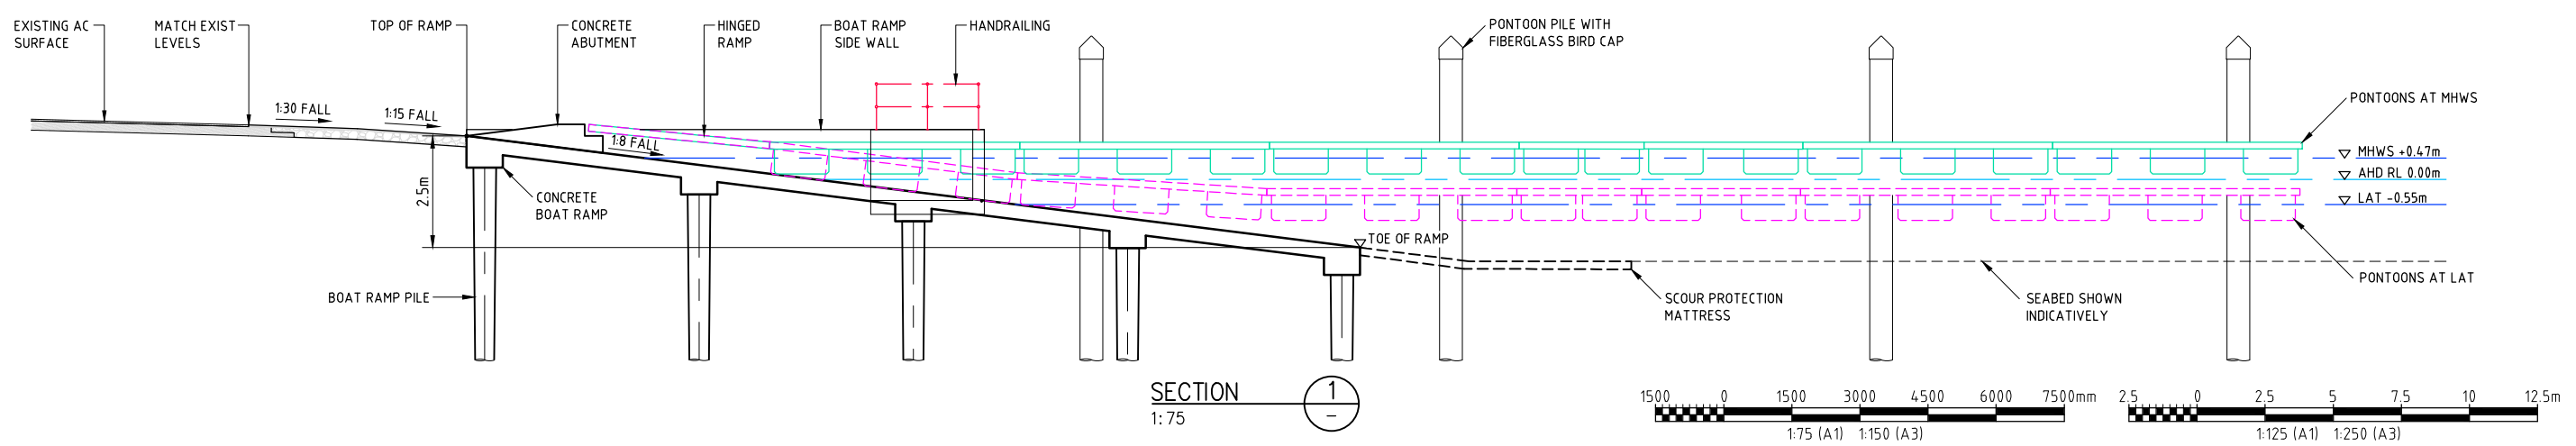

**SECTION 1**  
1:75



REV	DATE	REVISION DESCRIPTION	DRAWN	DRAFT CHK	DESIGNED	ENG CHK	APPROVED	CUSTOMER	REF DRAWING No	REFERENCE DRAWING TITLE
A	26.11.24	ISSUED FOR USE	VIP				PM			

A1 SHEET SCALE AS SHOWN

ENGINEERING AND PERMIT STAMPS (As Required)

Copyright ©  
Worley Services Pty Ltd  
ABN 61 001 279 812

WORLEY PROJECT No.  
**311015-00573**

CUSTOMER

FOR INFORMATION ONLY

**BLACKSMITHS BOAT RAMP  
BOAT RAMP REPLACEMENT  
PROPOSED PLAN  
AND SECTION**

DRG No  
**311015-00573-MA-DSK-0001**

REV  
**A**

LOCATION: \\AUSTDWP\NAS\PORTS & MARINE\JOBS CURRENT\311015-00573 BLACKSMITHS\DRGS\311015-00573-MA-DWG-005-006-007-008-009-010.DWG  
 USER NAME: vaughan.patrick  
 PLOT DATE & TIME: 26/11/2024 13:38 PM  
 SAVE DATE & TIME: 6/11/2024 9:31:55 AM